



MOSQUE GROUND FLOOR PLAN SCALE 1:100

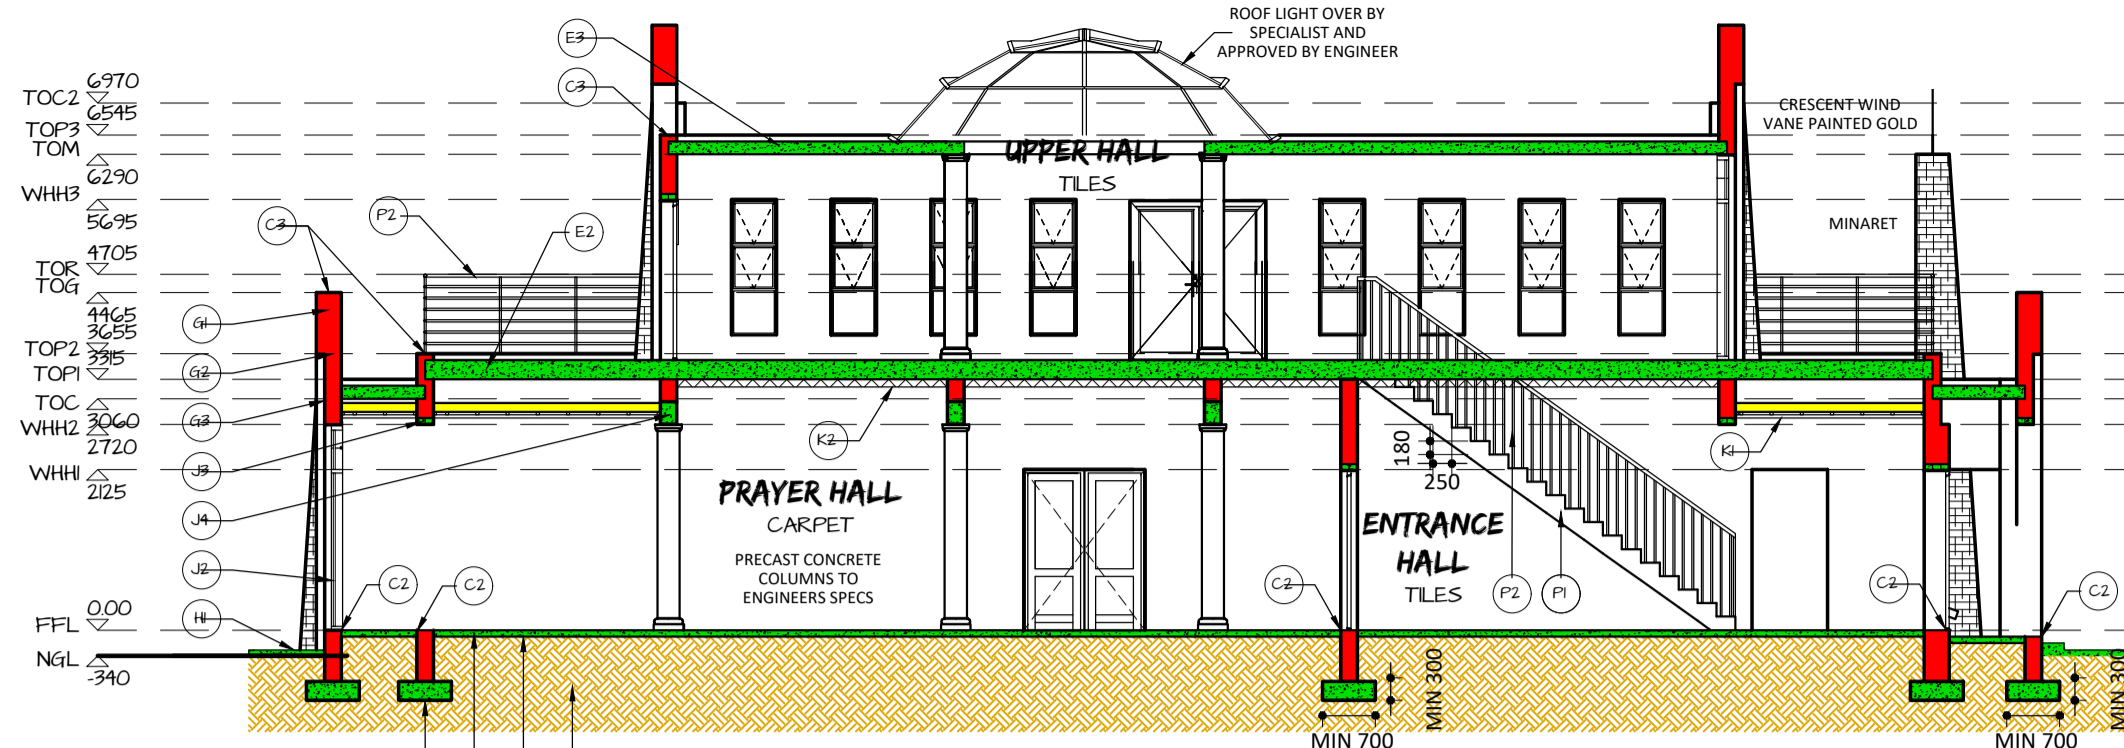

SECTION A-A SCALE 1:100

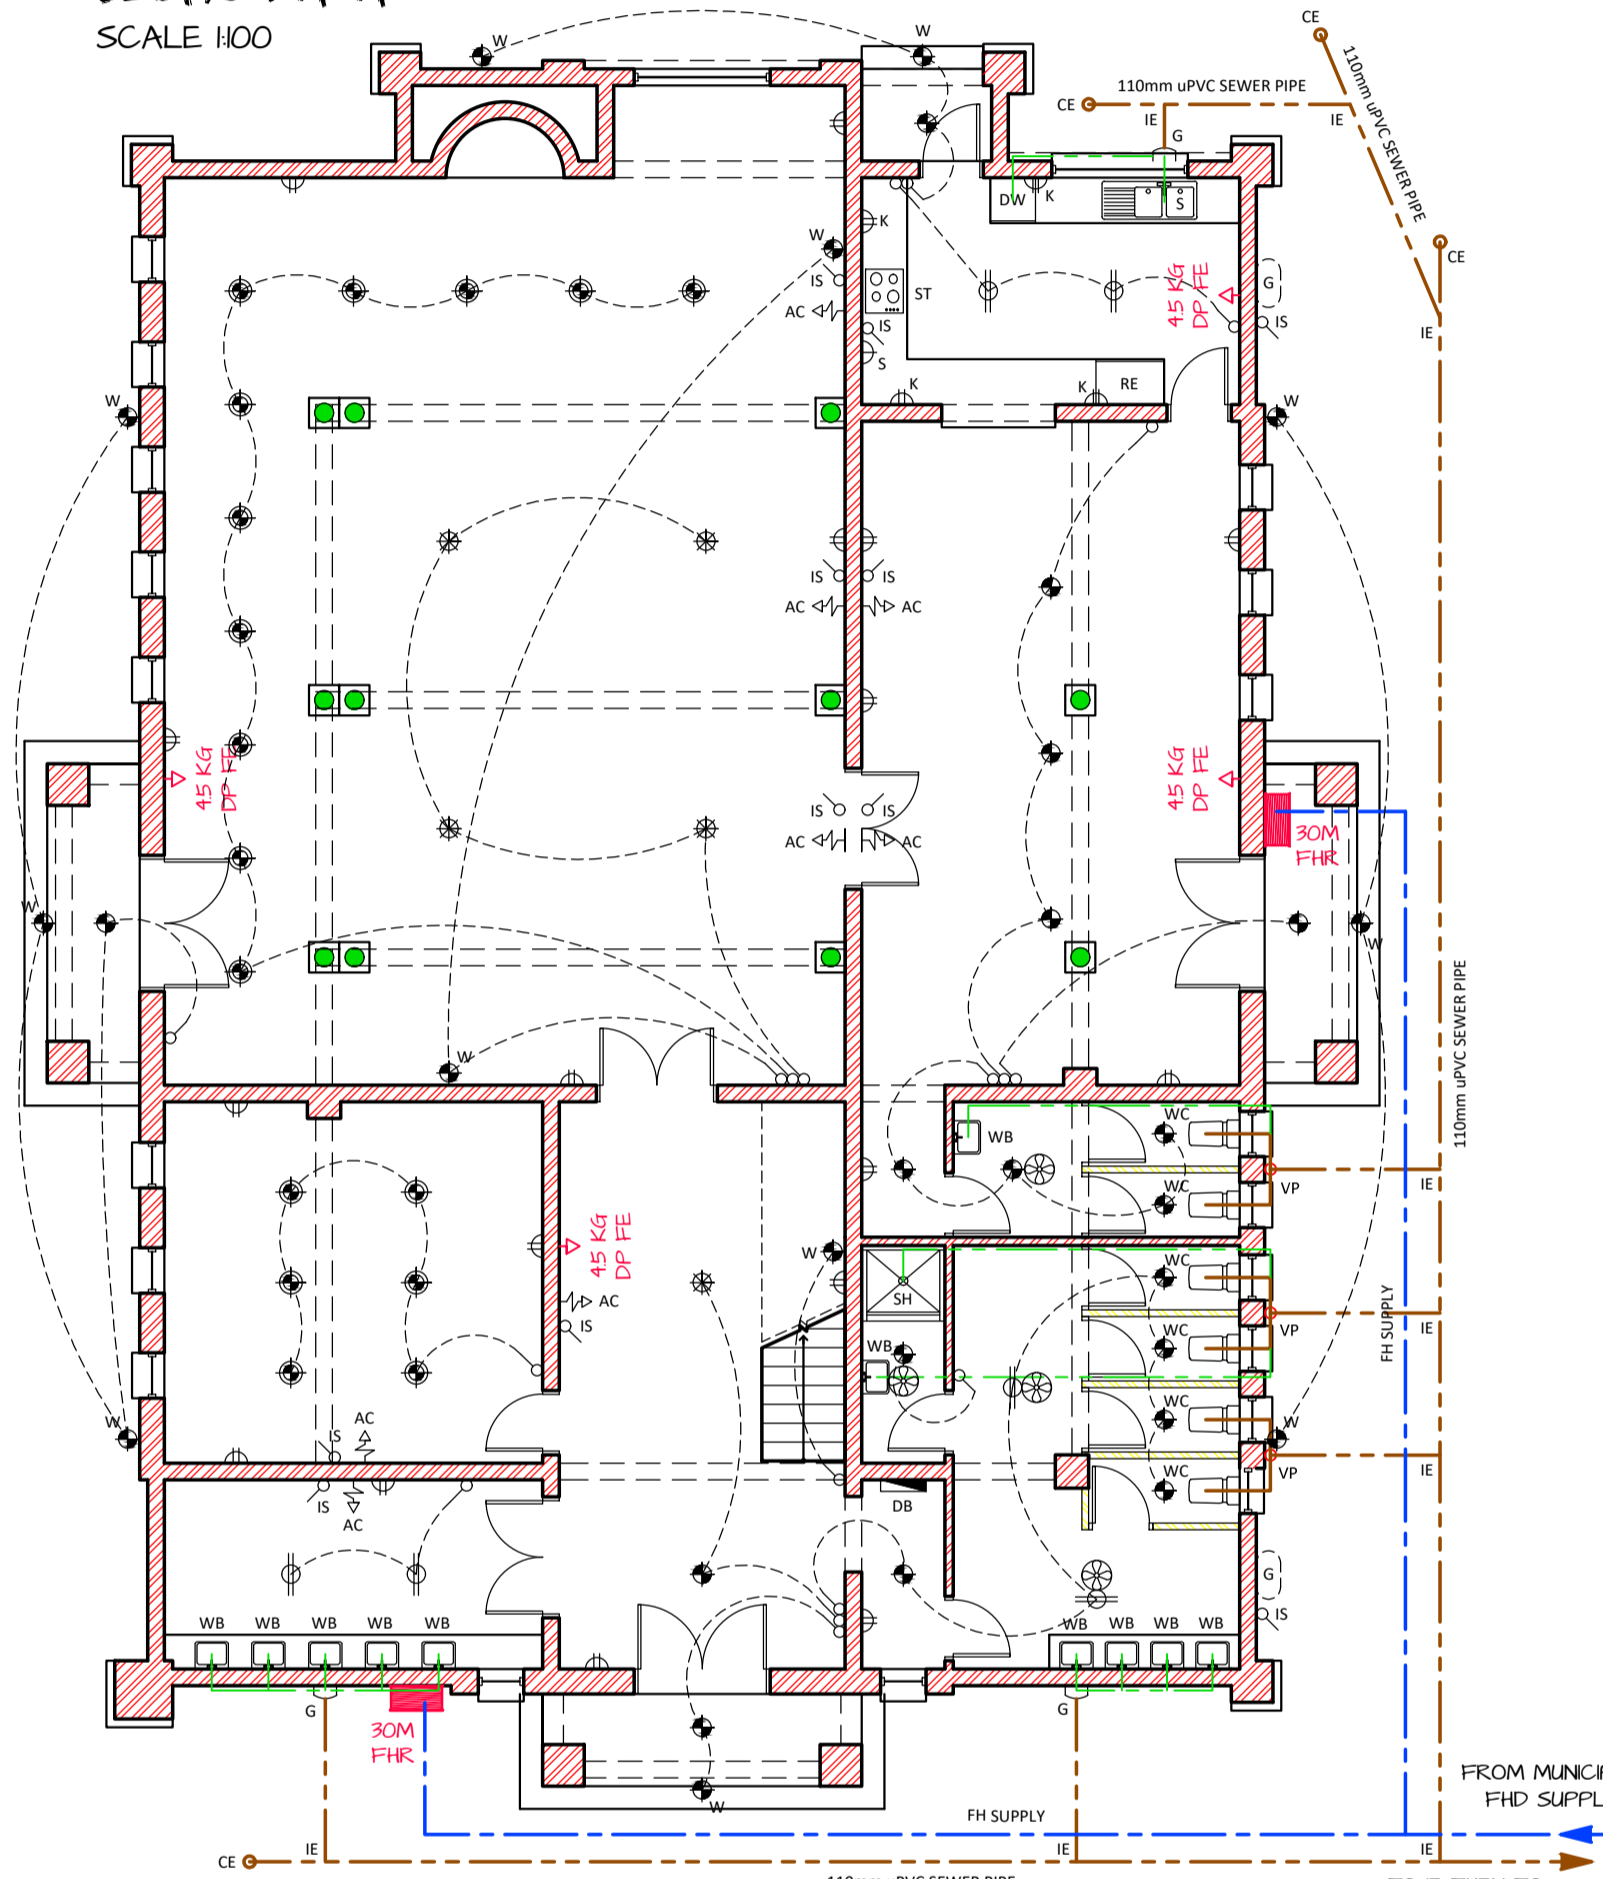

MOSQUE GROUND FLOOR ELECTRICAL & SEWER LAYOUT SCALE 1:100

FIRE PROTECTION NOTES

TO COMPLY WITH PART T AND PART W OF SANS 10400

MOSQUE:

- OCCUPANCY: A4.
- 1 X NEW INSTANTANEOUS COUPLING FIRE HYDRANT TO BE INSTALLED AT SOUTH EAST CORNER NEXT TO ENTRANCE.
- 2 X 30m FIRE HOSE REELS TO BE INSTALLED AS PER FINAL FLOOR PLANS.
- 5 X 4.5KG DP FIRE EXTINGUISHERS AT RATIO OF 1/100m² COVERED AREA.
- EMERGENCY ASSEMBLY POINTS AS INDICATED.

DWELLING UNITS:

- 2 X 4.5KG DP FIRE EXTINGUISHERS AT RATIO OF 1/100m² COVERED AREA.

DISCLAIMER

THIS DRAWING IS NOT TO BE SCALED; DIMENSIONS TAKE PRECEDENCE OVER MANUAL MEASUREMENTS.

CONTRACTOR TO VERIFY ALL LEVELS, HEIGHTS & DIMENSIONS ON SITE PRIOR TO THE COMMENCEMENT OF ANY WORK.

QUALITY OF ALL MATERIALS & WORKMANSHIP TO COMPLY WITH THE RELEVANT SABS, NBR & NHBC REGULATIONS / SPECIFICATIONS AND / OR ANY LOCAL MUNICIPAL BYLAWS & GUIDELINES.

ANY DISCREPANCIES / CONTRADICTIONS MUST BE REPORTED TO THE ARCHITECT.

THE DESIGN SHOWN IN THIS DRAWING IS COPYRIGHT & REMAINS THE PROPERTY OF ENSO STUDIOS (PTY) LTD

LEPHALALE MUNICIPALITY

DIVISION	SIGNATURE	DATE
TP		
BI		
ELECT		
HEALTH		
FIRE		
TECHN		

REVISIONS

NO	DATE	DESCRIPTION
REV01	06/01/21	WORKING DRAWINGS
REV02	22/04/21	DWELLING UNITS ADDED
REV03	20/05/21	MOSQUE FIRST FLOOR ADDED

info@mvk.co.za
 42 HENNIE ALBERTS STREET
 BRACKENHURST
 ALBERTON
 GAUTENG
 1458
 (084) 613-6795

ENSO STUDIOS (PTY) LTD
 mario@enso-studios.co.za
 POSTNET SUITE 121
 PRIVATE BAG 47501
 ONVERWACHT
 LIMPOPO
 0557
 (071) 569-7151

ARCHITECTURAL
 DRAUGHTING
 SERVICES

MARIO DU TOIT

OWNER:
LEPHALALE RAHMA ASSOCIATION TRUST

CONTACT NO: (084) 613-6795
 POSTAL ADDRESS: -

ERF / PORTION:
925

STREET ADDRESS: 9 AREND STREET
 EXTENSION / SUBURB: 17
 TOWN / CITY: LEPHALALE

DESCRIPTION:
PROPOSED NEW

TYPE OF BUILDING: MOSQUE & DWELLING UNITS
 PROJECT NO: ES03621
 DRAWN BY: MARIO DU TOIT
 SACAP REG: PAD24749816
 DATE: 20/05/2021

SHEET:
1 of 4

MR ISMAEL BUX

DOOR SCHEDULE

D1	D2	D3	D4	D5
AL DOUBLE DOOR	D INTERNAL DOOR	STABLE DOOR	INTERNAL DOOR	STALL DOOR
SIZE: 1800mm X 2100mm	SIZE: 1630mm X 2032mm	SIZE: 813mm X 2032mm	SIZE: 813mm X 2032mm	SIZE: 813mm X 1500mm
DOOR TYPE: STANDARD RESIDENTIAL EXTERNAL DOUBLE SWING OPEN DOOR	DOOR TYPE: STANDARD RESIDENTIAL DOUBLE SWING OPEN INTERNAL DOOR	DOOR TYPE: STANDARD RESIDENTIAL EXTERNAL STABLE DOOR	DOOR TYPE: STANDARD RESIDENTIAL INTERNAL	DOOR TYPE: CUSTOM BATHROOM STALL DOOR
FRAME TYPE: ALUMINIUM	FRAME TYPE: TIMBER	FRAME TYPE: TIMBER	FRAME TYPE: TIMBER	FRAME TYPE: TIMBER
FRAME COLOUR: ANODIZED BRONZE	FRAME COLOUR: -	FRAME COLOUR: -	FRAME COLOUR: -	FRAME COLOUR: -
PANEL TYPE: GLAZING, TINTED, DOUBLE (SAFETY GLASS)	PANEL TYPE: TIMBER, HOLLOW CORE	PANEL TYPE: TIMBER, HOLLOW CORE	PANEL TYPE: TIMBER, HOLLOW CORE	PANEL TYPE: TIMBER, HOLLOW CORE
ROOM(S): ENTRANCE HALL, PRAYER HALL, UPPER HALL, G. PURPOSE ROOM	ROOM(S): ABLUTION, PRAYER HALL, GENERAL PURPOSE ROOM	ROOM(S): KITCHEN, LIVING AREA	ROOM(S): -	ROOM(S): LADIES, MEN
ORIENTATION: N, SOUTH, EAST, WEST	ORIENTATION: -	ORIENTATION: NORTH	ORIENTATION: -	ORIENTATION: -
LEVEL: FFL, FFL2	LEVEL: FFL	LEVEL: FFL, FFL1, FFL2	LEVEL: FFL, FFL1, FFL2	LEVEL: FFL
HEAD HEIGHT: 2100mm	HEAD HEIGHT: 2032mm	HEAD HEIGHT: 2032mm	HEAD HEIGHT: 2032mm	HEAD HEIGHT: 1800mm
QTY: 6	QTY: 3	QTY: 3	QTY: 11	QTY: 6

WINDOW SCHEDULE

W1	W2	W3	W4	W5	W6	W7
CUSTOM 1	PTT618	PTT189	PT69	CUSTOM 2	CUSTOM 3	CUSTOM 4
SIZE: 1800mm X 2750mm	SIZE: 600mm X 1800mm	SIZE: 1800mm X 900mm	SIZE: 600mm X 900mm	SIZE: 3680mm X 600mm	SIZE: 2950mm X 600mm	SIZE: 2890mm X 600mm
WINDOW TYPE: CUSTOM, SOLID PANE, FIT ON SITE	WINDOW TYPE: STANDARD RESIDENTIAL	WINDOW TYPE: STANDARD RESIDENTIAL	WINDOW TYPE: STANDARD RESIDENTIAL	WINDOW TYPE: CUSTOM, SOLID PANE, FIT ON SITE	WINDOW TYPE: CUSTOM, SOLID PANE, FIT ON SITE	WINDOW TYPE: CUSTOM, SOLID PANE, FIT ON SITE
FRAME TYPE: ALUMINIUM	FRAME TYPE: ALUMINIUM	FRAME TYPE: ALUMINIUM	FRAME TYPE: ALUMINIUM	FRAME TYPE: ALUMINIUM	FRAME TYPE: ALUMINIUM	FRAME TYPE: ALUMINIUM
FRAME COLOUR: BRONZE	FRAME COLOUR: BRONZE	FRAME COLOUR: BRONZE	FRAME COLOUR: BRONZE	FRAME COLOUR: BRONZE	FRAME COLOUR: BRONZE	FRAME COLOUR: BRONZE
PANEL TYPE: GLAZING, TINTED, DOUBLE (SAFETY GLASS)	PANEL TYPE: GLAZING, TINTED, SINGLE	PANEL TYPE: GLAZING, SINGLE, CLEAR	PANEL TYPE: GLAZING, SINGLE, FROSTED	PANEL TYPE: GLAZING, CLEAR SINGLE	PANEL TYPE: GLAZING, CLEAR SINGLE	PANEL TYPE: GLAZING, CLEAR SINGLE
ROOM(S): PRAYER HALL, UPPER HALL	ROOM(S): PRAYER HALL, PLAYROOM, ABLUTION, PASSAGE, GENERAL PURPOSE ROOM, UPPER HALL	ROOM(S): KITCHEN	ROOM(S): LADIES, MENS	ROOM(S): ABLUTION, MENS	ROOM(S): PRAYER HALL	ROOM(S): KITCHEN
ORIENTATION: NORTH, SOUTH	ORIENTATION: WEST, SOUTH, EAST	ORIENTATION: NORTH	ORIENTATION: EAST	ORIENTATION: SOUTH	ORIENTATION: NORTH	ORIENTATION: EAST
LEVEL: FFL, FFL2	LEVEL: FFL, FFL2	LEVEL: FFL	LEVEL: FFL	LEVEL: FFL	LEVEL: FFL	LEVEL: FFL
HEAD HEIGHT: 2750mm	HEAD HEIGHT: 2125mm	HEAD HEIGHT: 2125mm	HEAD HEIGHT: 2125mm	HEAD HEIGHT: 2720mm	HEAD HEIGHT: 2720mm	HEAD HEIGHT: 2720mm
QTY: 2	QTY: 29	QTY: 1	QTY: 6	QTY: 2	QTY: 1	QTY: 1