


MOSQUE FIRST FLOOR PLAN
SCALE 1:100

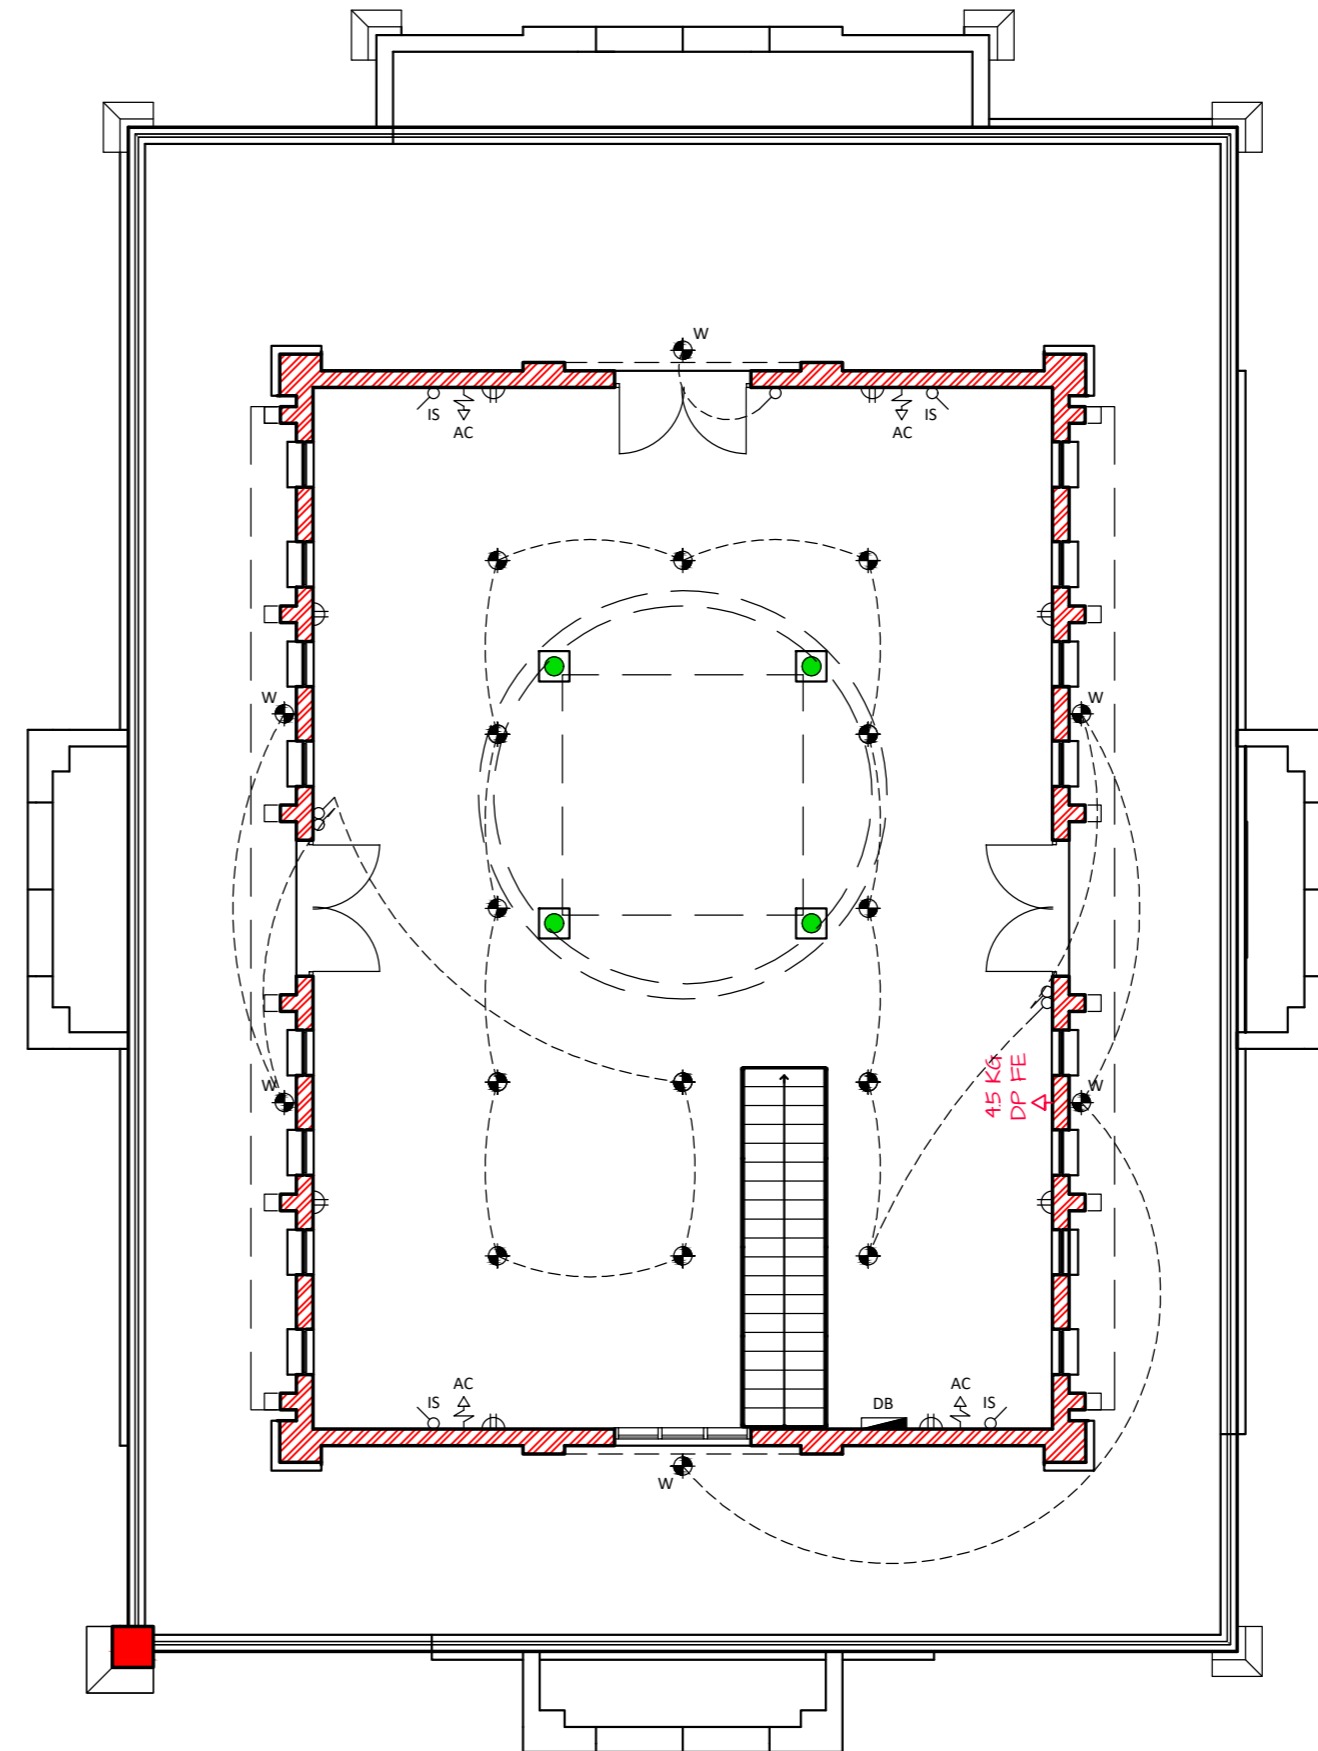

MOSQUE FIRST FLOOR
ELECTRICAL & SEWER LAYOUT
SCALE 1:100

DISCLAIMER

THIS DRAWING IS NOT BE SCALED; DIMENSIONS TAKE PRECEDENCE OVER MANUAL MEASUREMENTS.
CONTRACTOR TO VERIFY ALL LEVELS, HEIGHTS & DIMENSIONS ON SITE PRIOR TO THE COMMENCEMENT OF ANY WORK.
QUALITY OF ALL MATERIALS & WORKMANSHIP TO COMPLY WITH THE RELEVANT SABS, NBR & NHBC REGULATIONS / SPECIFICATIONS AND / OR ANY LOCAL MUNICIPAL BYLAWS & GUIDELINES.
ANY DISCREPANCIES / CONTRADICTIONS MUST BE REPORTED TO THE ARCHITECT.
THE DESIGN SHOWN IN THIS DRAWING IS COPYRIGHT & REMAINS THE PROPERTY OF ENSO STUDIOS (PTY) LTD


REVS

NO	DATE	DESCRIPTION
REV03	20/05/21	MOSQUE FIRST FLOOR ADDED

info@mvk.co.za

42 HENNIE ALBERTS STREET
BRACKENHURST
ALBERTON
GAUTENG
1458

(084) 613-6795

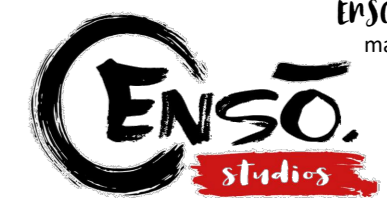

ARCHITECTURAL
DRAUGHTING
SERVICES

ENSO STUDIOS (PTY) LTD
mario@enso-studios.co.za
POSTNET SUITE 121
PRIVATE BAG X7501
ONVERWACHT
LIMPOPO
0557
(071) 569-7151

MARIO DU TOIT

OWNER DETAILS

OWNER:
**LEPHALALE RAHMA
ASSOCIATION TRUST**

CONTACT NO: (084) 613-6795
POSTAL ADDRESS: -

PROPERTY

ERF / PORTION:
925

STREET ADDRESS: 9 AREND STREET
EXTENSION / SUBURB: 17
TOWN / CITY: LEPHALALE

PROJECT DETAILS

DESCRIPTION:
PROPOSED NEW

TYPE OF BUILDING: MOSQUE
PROJECT NO: E503621
DRAWN BY: MARIO DU TOIT
SACAP REG: PAD24749816
DATE: 20/05/2021

SHEET:
2 of 4

OWNER

MR ISMAEEL BUX